
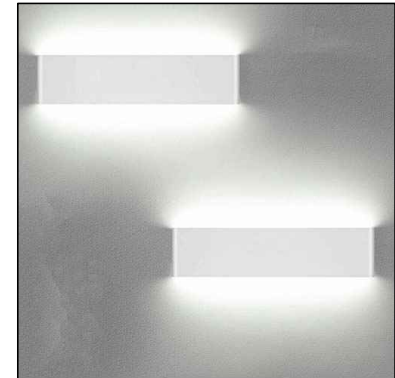
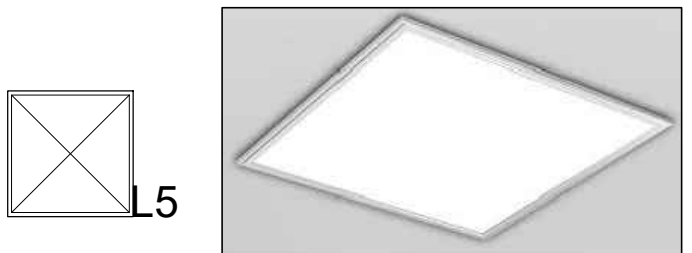
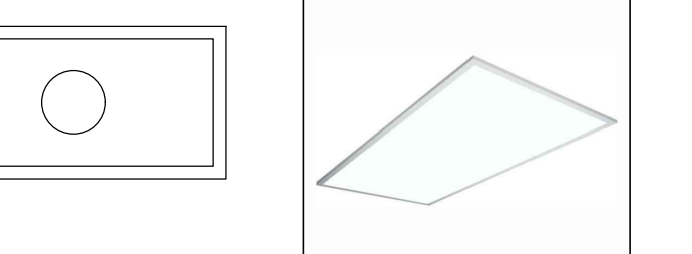







**L3**    
 PROYECTOR DE LUZ DIRECTA E INDIRECTA DE PARED  
 CON BOMBILLA LED 30W


**L5**   
 SALIDA LUMINARIA SUPERFICIE PARA PANEL LED DE 24W, 2"X2" LUZ BLANCA


**L5A**   
 SALIDA LUMINARIA EMPOTRABLE PANEL LED DE 24W, 2"X2" LUZ BLANCA

**L8**   
 LUMINARIA COLGANTE CON BOMBILLO LED DECORATIVO  
 7W, 120v.

**L1-L7**   
 SALIDA LUMINARIA SUPERFICIE LED DE 20W, 6" LUZ BLANCA

**L1A**   
 SALIDA LUMINARIA EMPOTRABLE LED DE 20W, 6" LUZ BLANCA

**L2**   
 SALIDA DE LUMINARIA FLUORESCENTE LINEAL,  
 COLGANTE 26W, T5, 120V, LUZ BLANCA

**L9**   
 SALIDA LUMINARIA EMERGENCIA FOCO DOBLE

**L9**   
 PROYECTOR DE LUZ DIRECTA E INDIRECTA DE PARED  
 CON BOMBILLA LED 30W, LUZ BLANCA

**1** PROPUESTA DE LUMINACION  
 ELEC-28 ESCALA 1: 75