




VISTA A

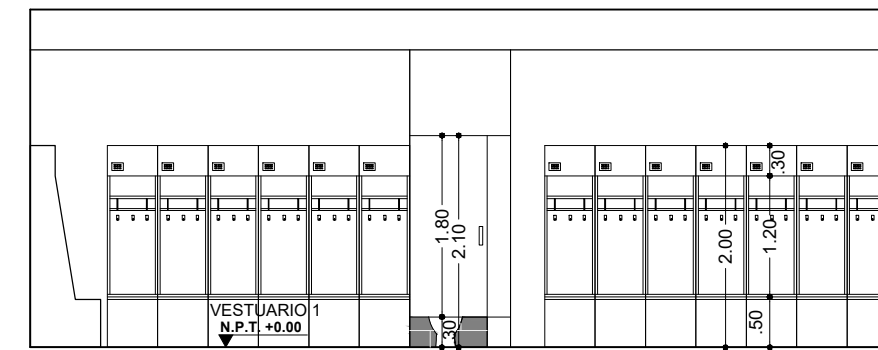

VISTA B


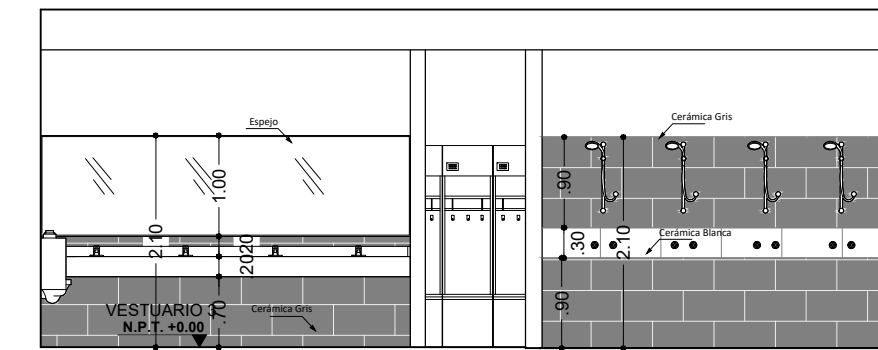


VISTA C

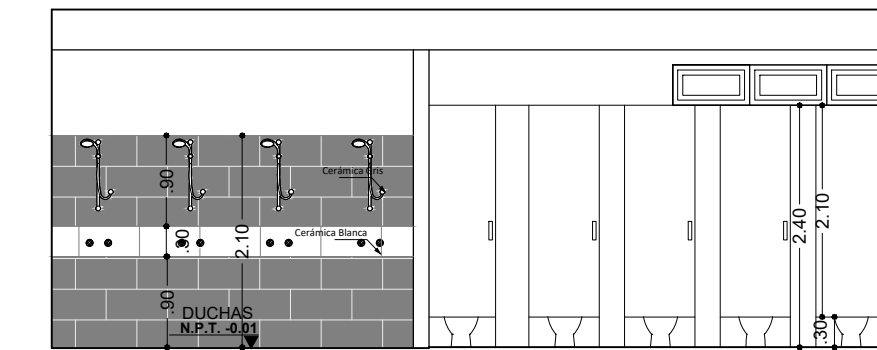


VISTA D


1 DETALLE VESTUARIO 1
ARQ-15/ ESCALA 1:75

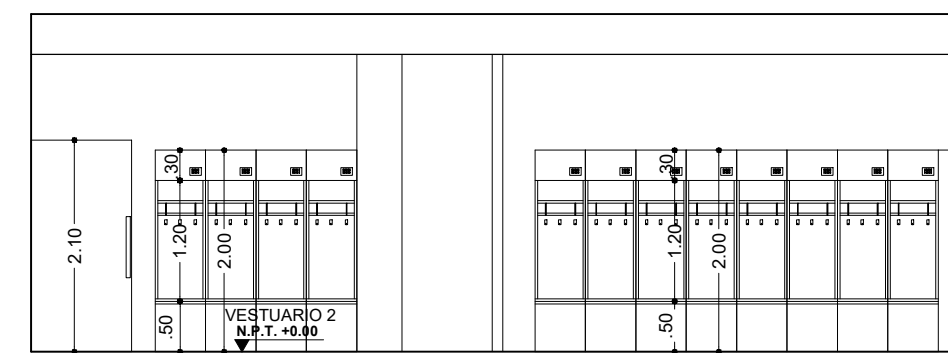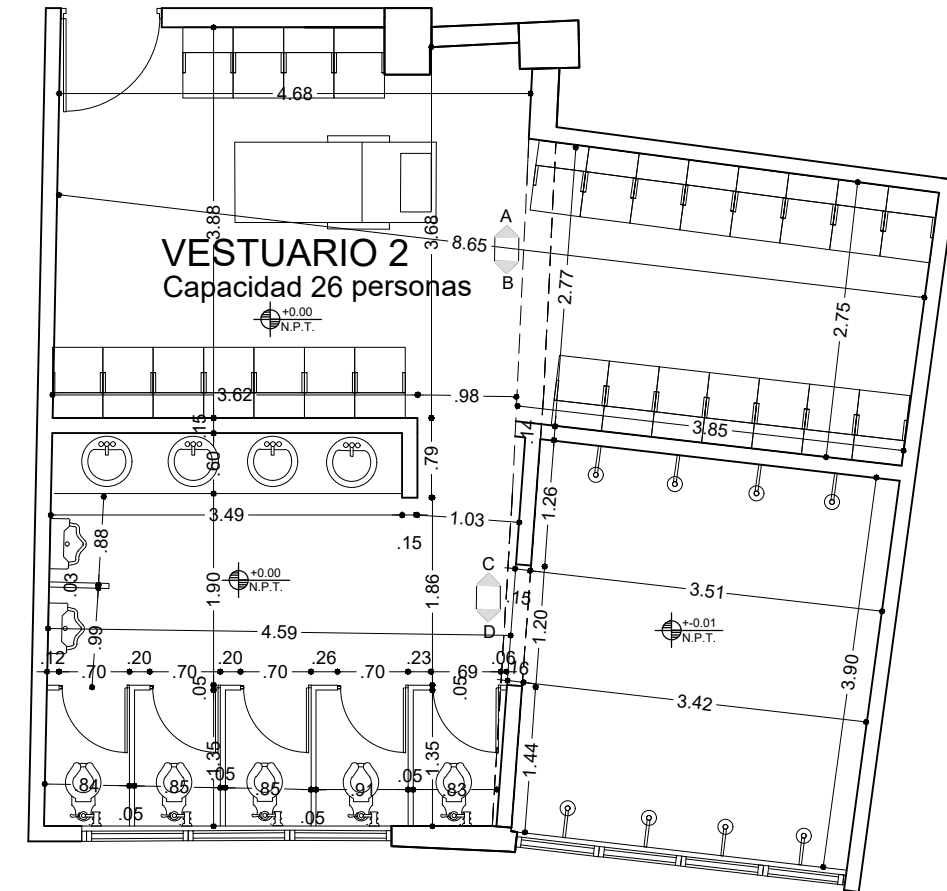


VISTA A

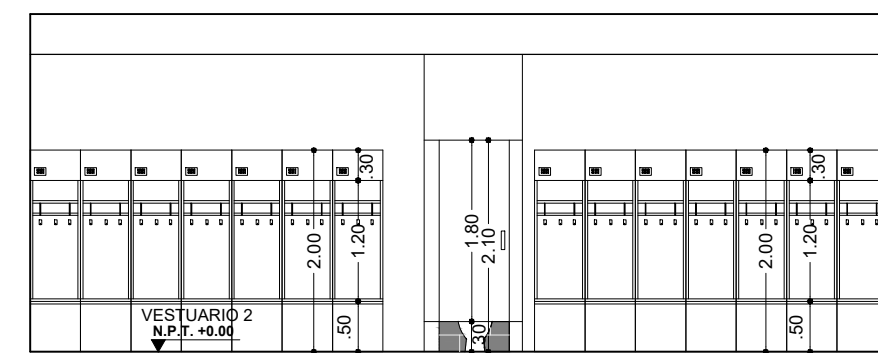

VISTA B


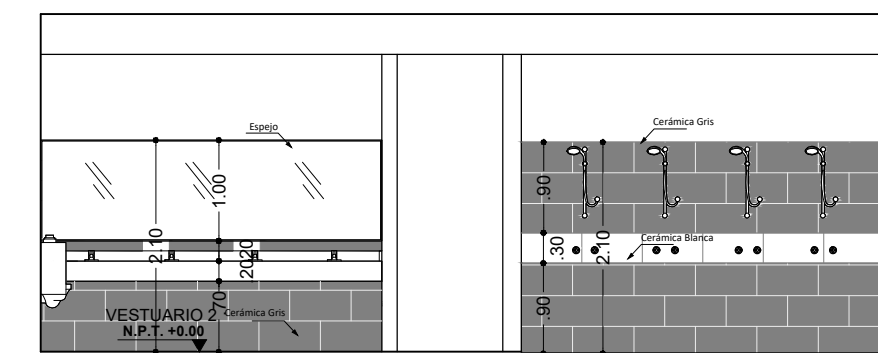


VISTA C

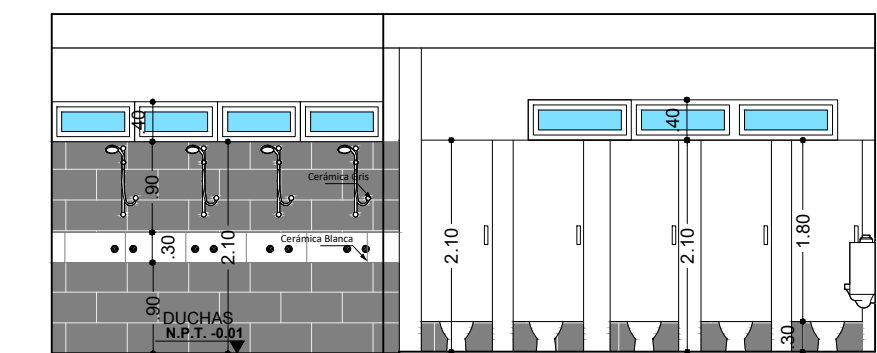


VISTA D


2 DETALLE VESTUARIO 2
ARQ-15/ ESCALA 1:75

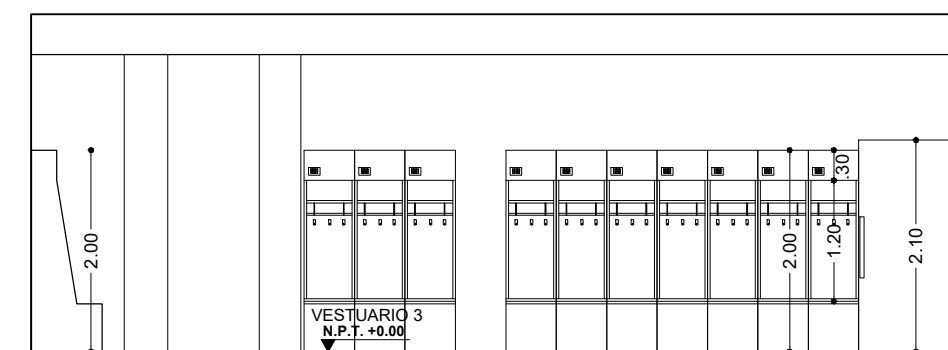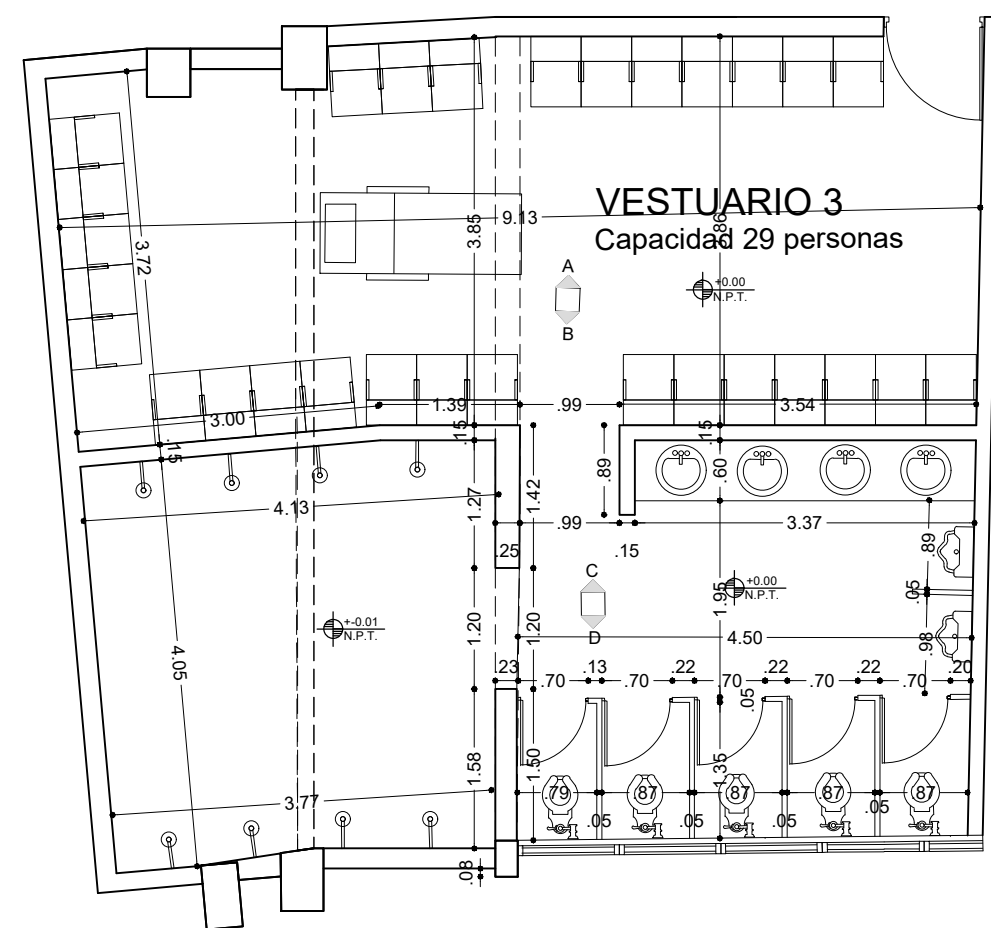


VISTA A

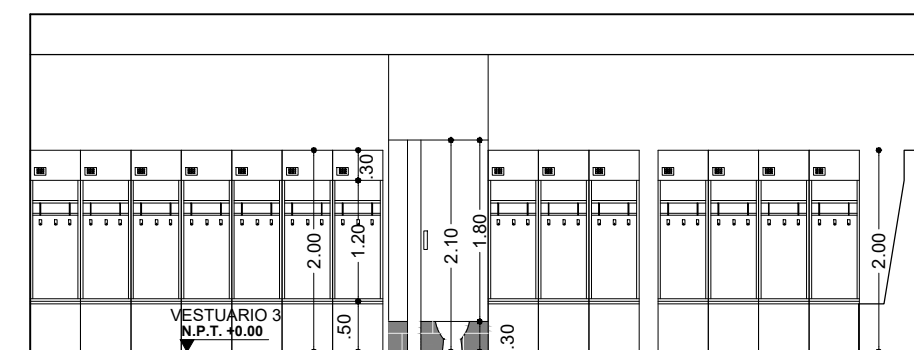

VISTA B


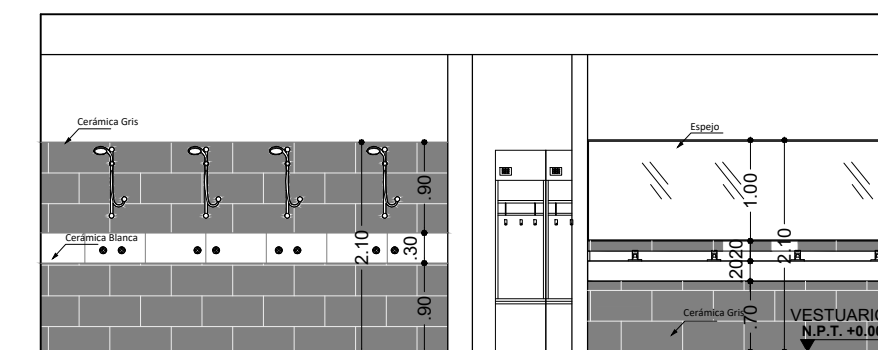


VISTA C

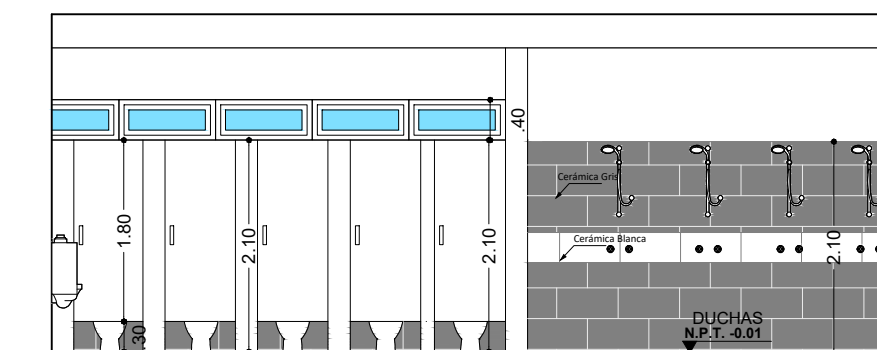


VISTA D


3 DETALLE VESTUARIO 3
ARQ-15/ ESCALA 1:75

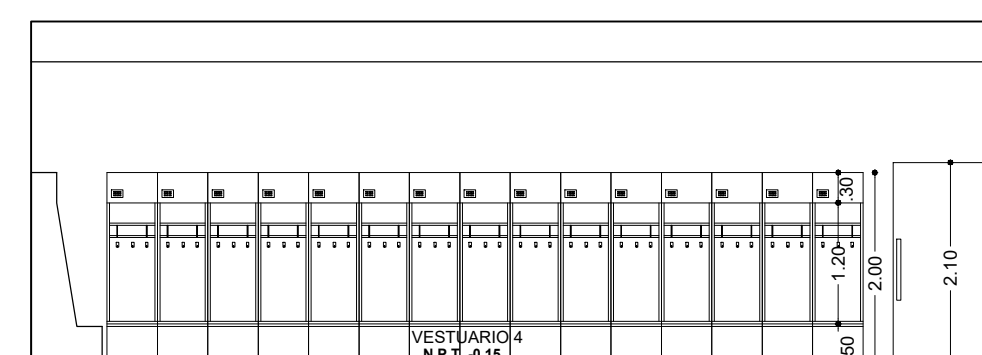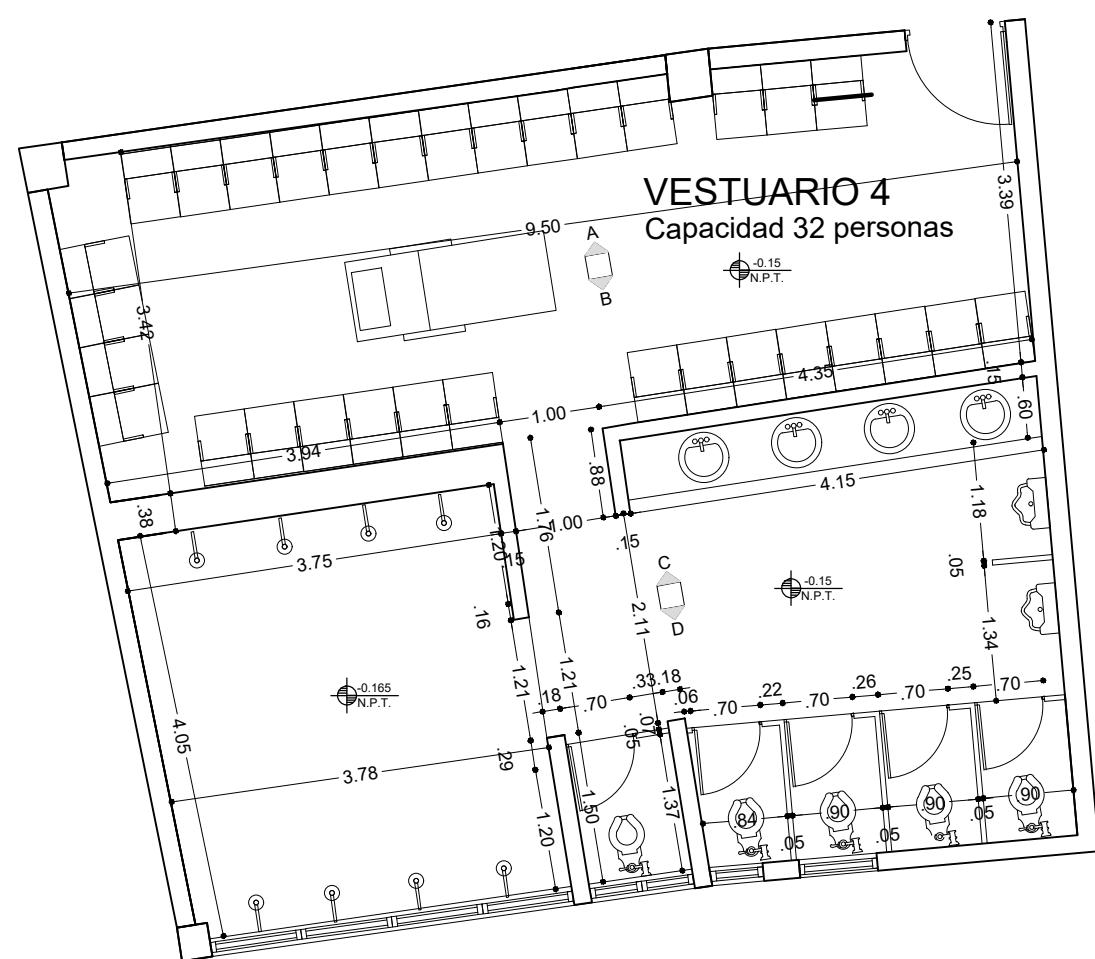


VISTA A

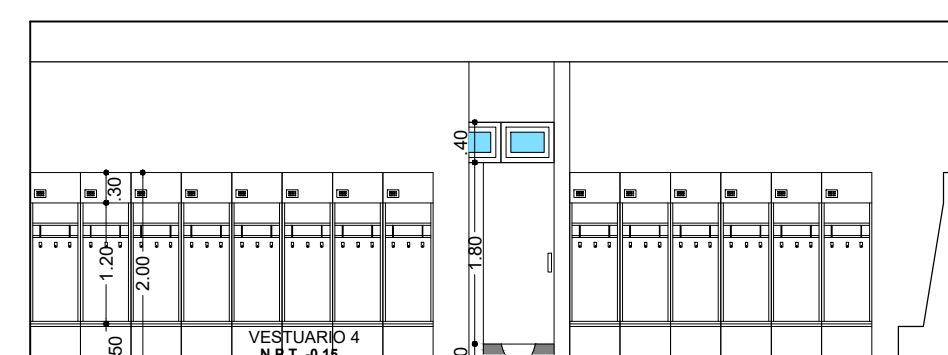

VISTA B

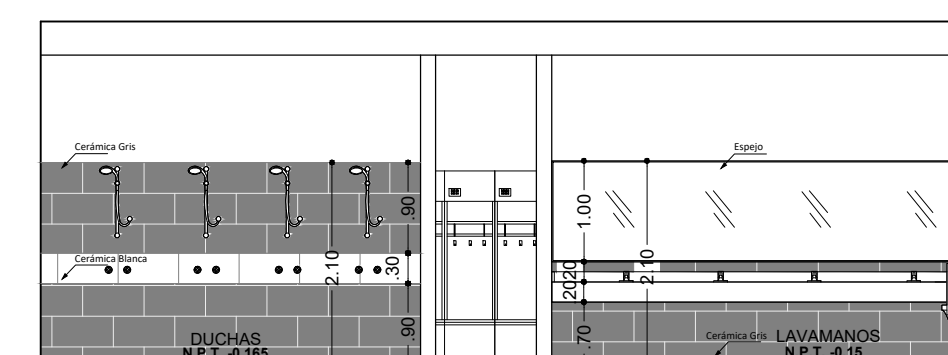

VISTA C

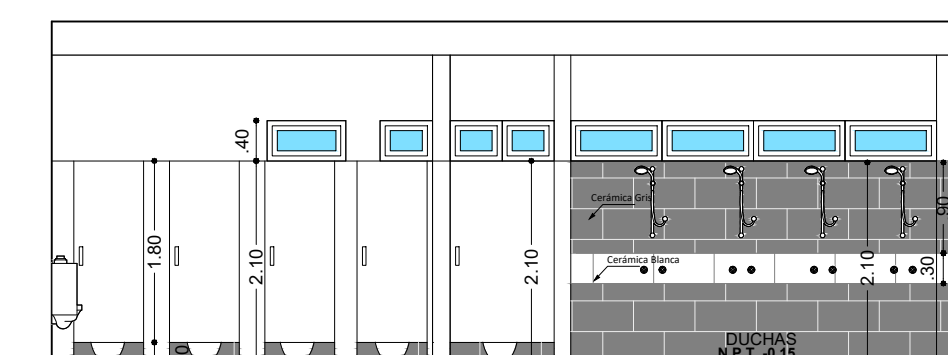

VISTA D

4 DETALLE VESTUARIO 4
ARQ-15/ ESCALA 1:75